

I REQUIRE THIS PLAN TO BE DEPOSITED UNDER THE REGISTRY ACT

(DATED) DEC. 19, 1986


Ronald H. Smith
RONALD H. SMITH

PLAN 13 R 7195

RECEIVED AND DEPOSITED

(DATED) Dec 19, 1986

W. J. Shuttle
LAND REGISTRAR FOR THE REGISTRY DIVISION OF

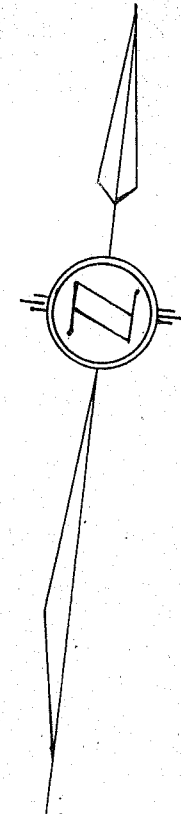


PLAN OF SURVEY OF PART OF
LOT 5, CONCESSION 6
TOWNSHIP OF KINGSTON
(WESTERN ADDITION)
COUNTY OF FRONTENAC

RONALD H. SMITH O.L.S. C.L.S. 1986



CAUTION: THIS PLAN IS NOT A PLAN OF SUBDIVISION WITHIN THE MEANING OF THE PLANNING ACT.

METRIC
DISTANCES SHOWN ON THIS PLAN ARE IN METRES AND CAN BE CONVERTED TO FEET

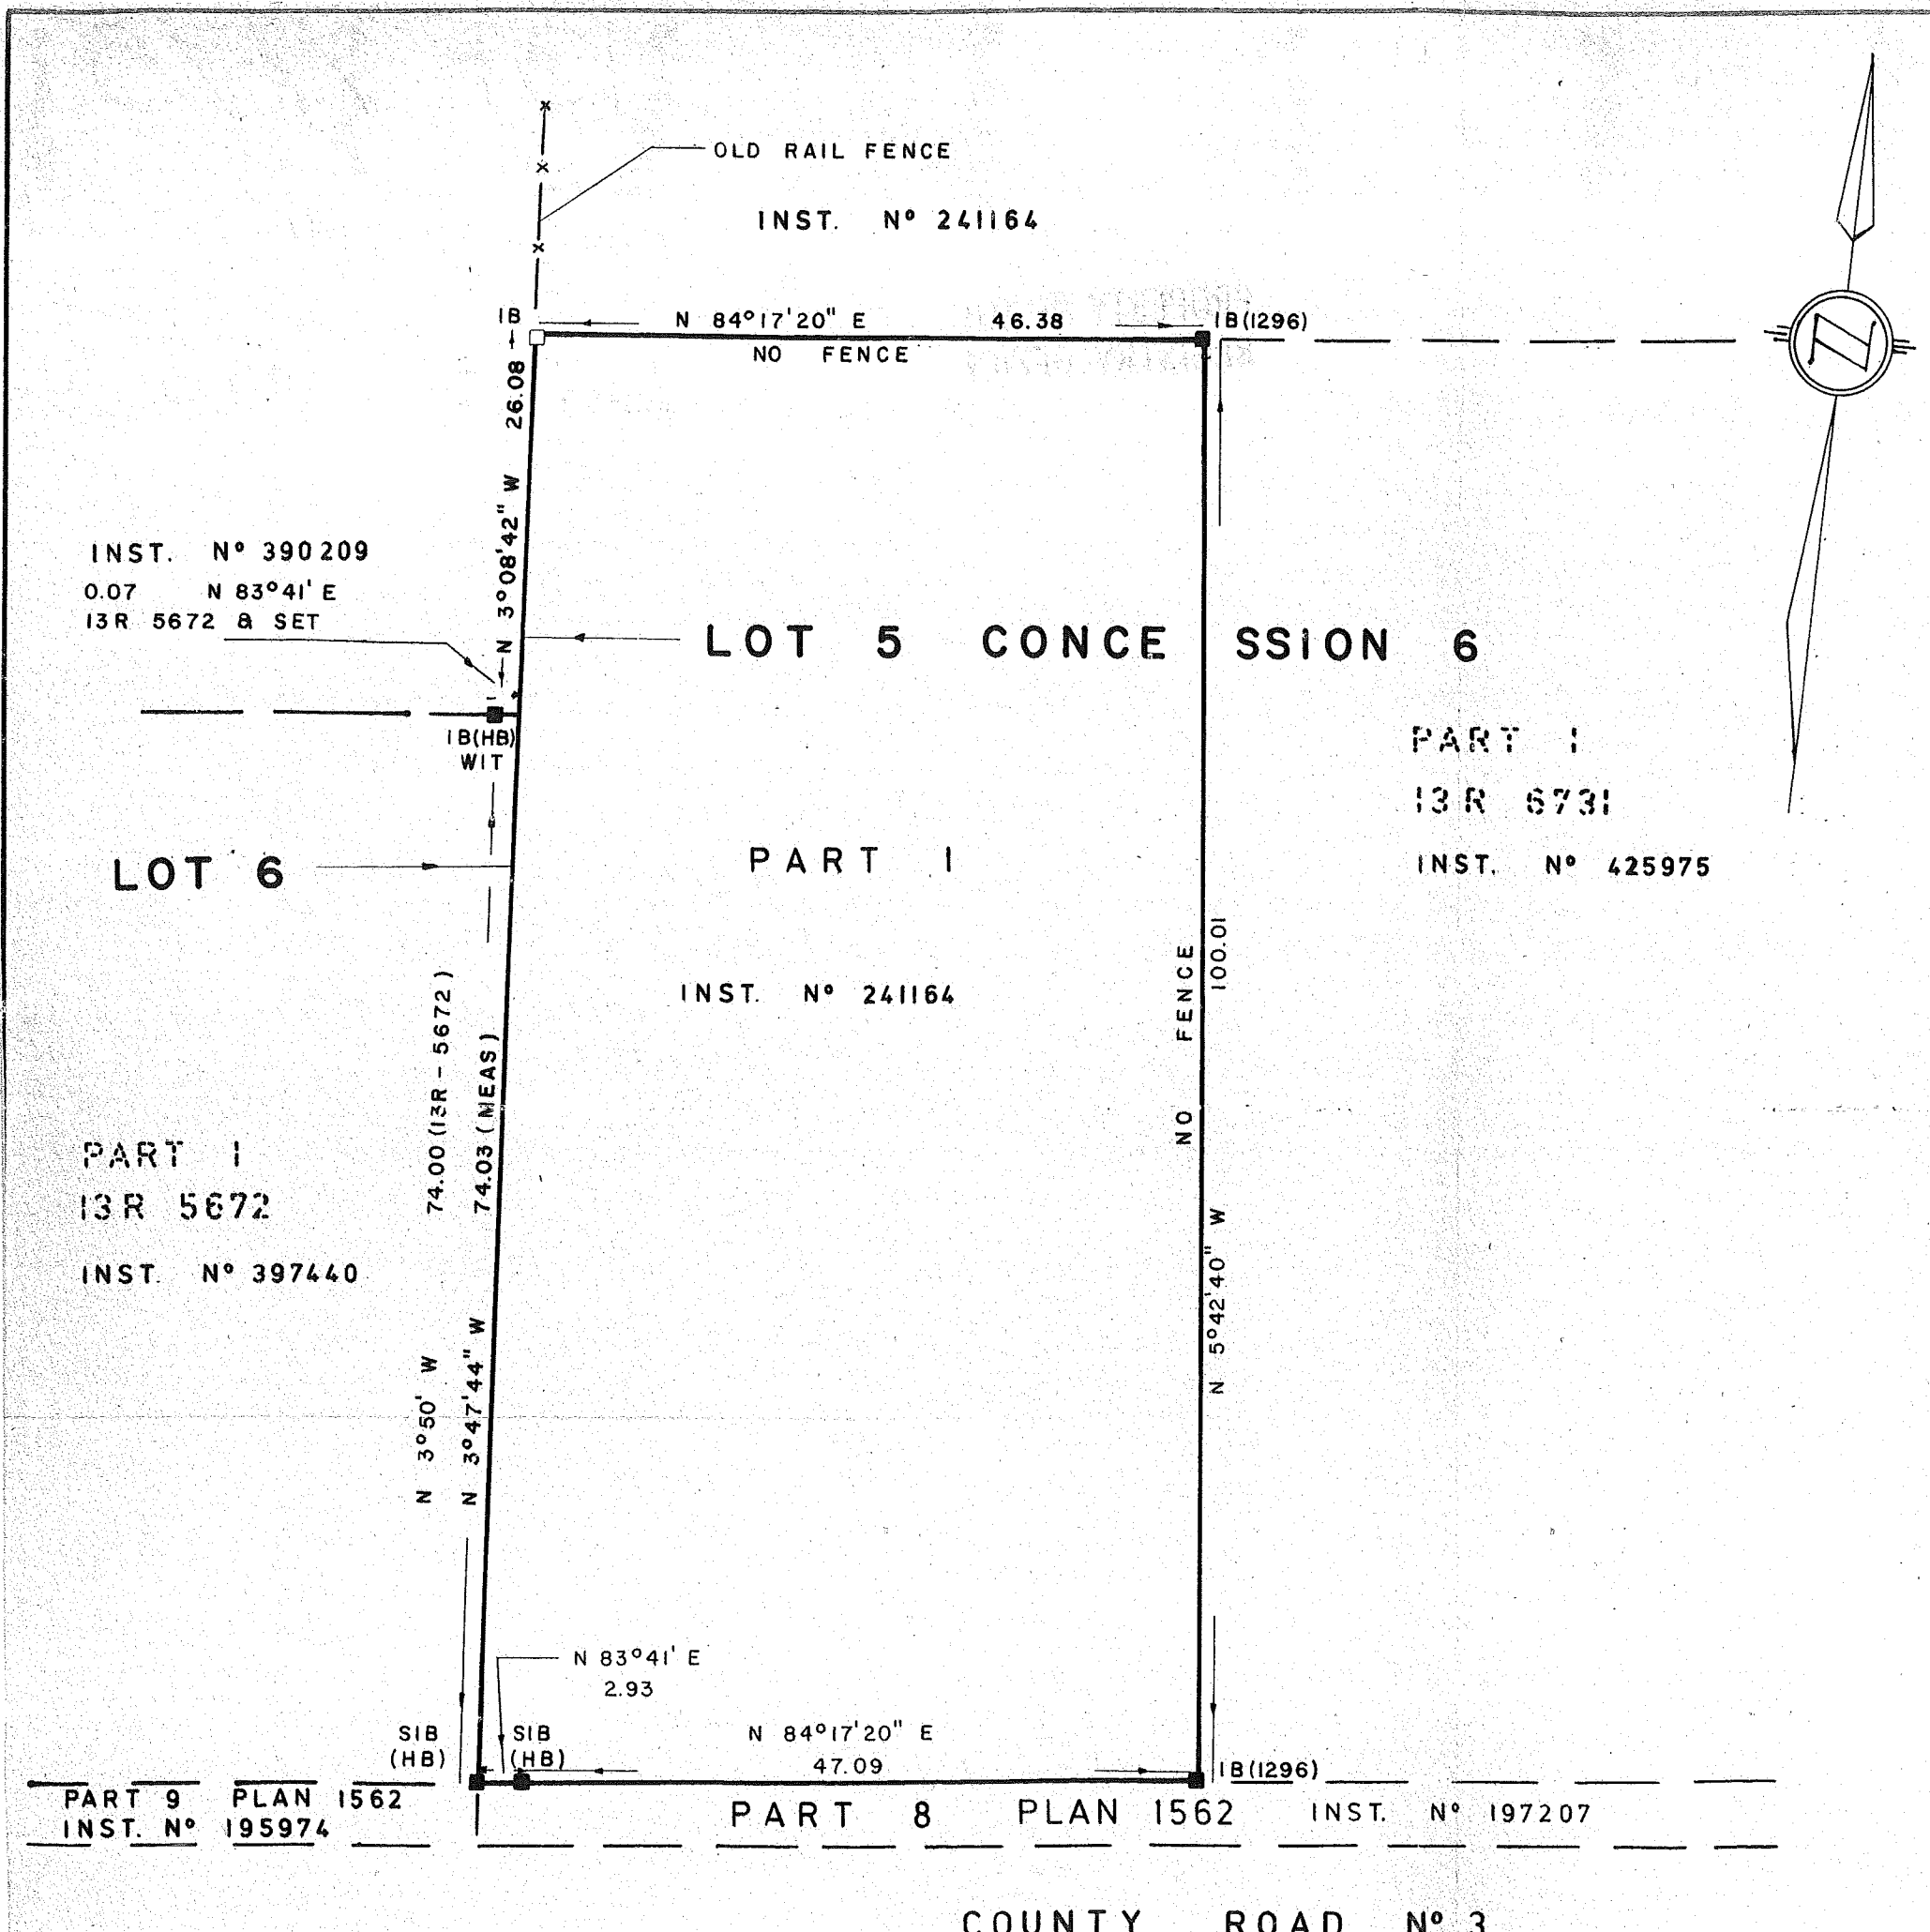

OLD RAIL FENCE
INST. N° 241164

N 84°17'20" E 46.38
NO FENCE

26.08
N 3°08'42" W

LOT 5 CONCESSION 6

PART 1
13R 6731
INST. N° 425975

INST. N° 241164

100.01
NO FENCE
N 5°42'40" W

INST. N° 390209
0.07 N 83°41' E
13R 5672 & SET

LOT 6

PART 1
13R 5672
INST. N° 397440

74.00 (13R - 5672)
74.03 (MEAS)

N 3°50' W
N 3°47'44" W

N 83°41' E 2.93
SIB (HB)
N 84°17'20" E 47.09
SIB (HB)

PART 9 PLAN 1562
INST. N° 195974

PART 8 PLAN 1562 INST. N° 197207

COUNTY ROAD N° 3